


PROPOSED PLOT PLAN

DRACUT, MASSACHUSETTS
 LOT 21, 23 MEADOW CREEK DRIVE

REV. 1	BY:
REV. 2	BY:

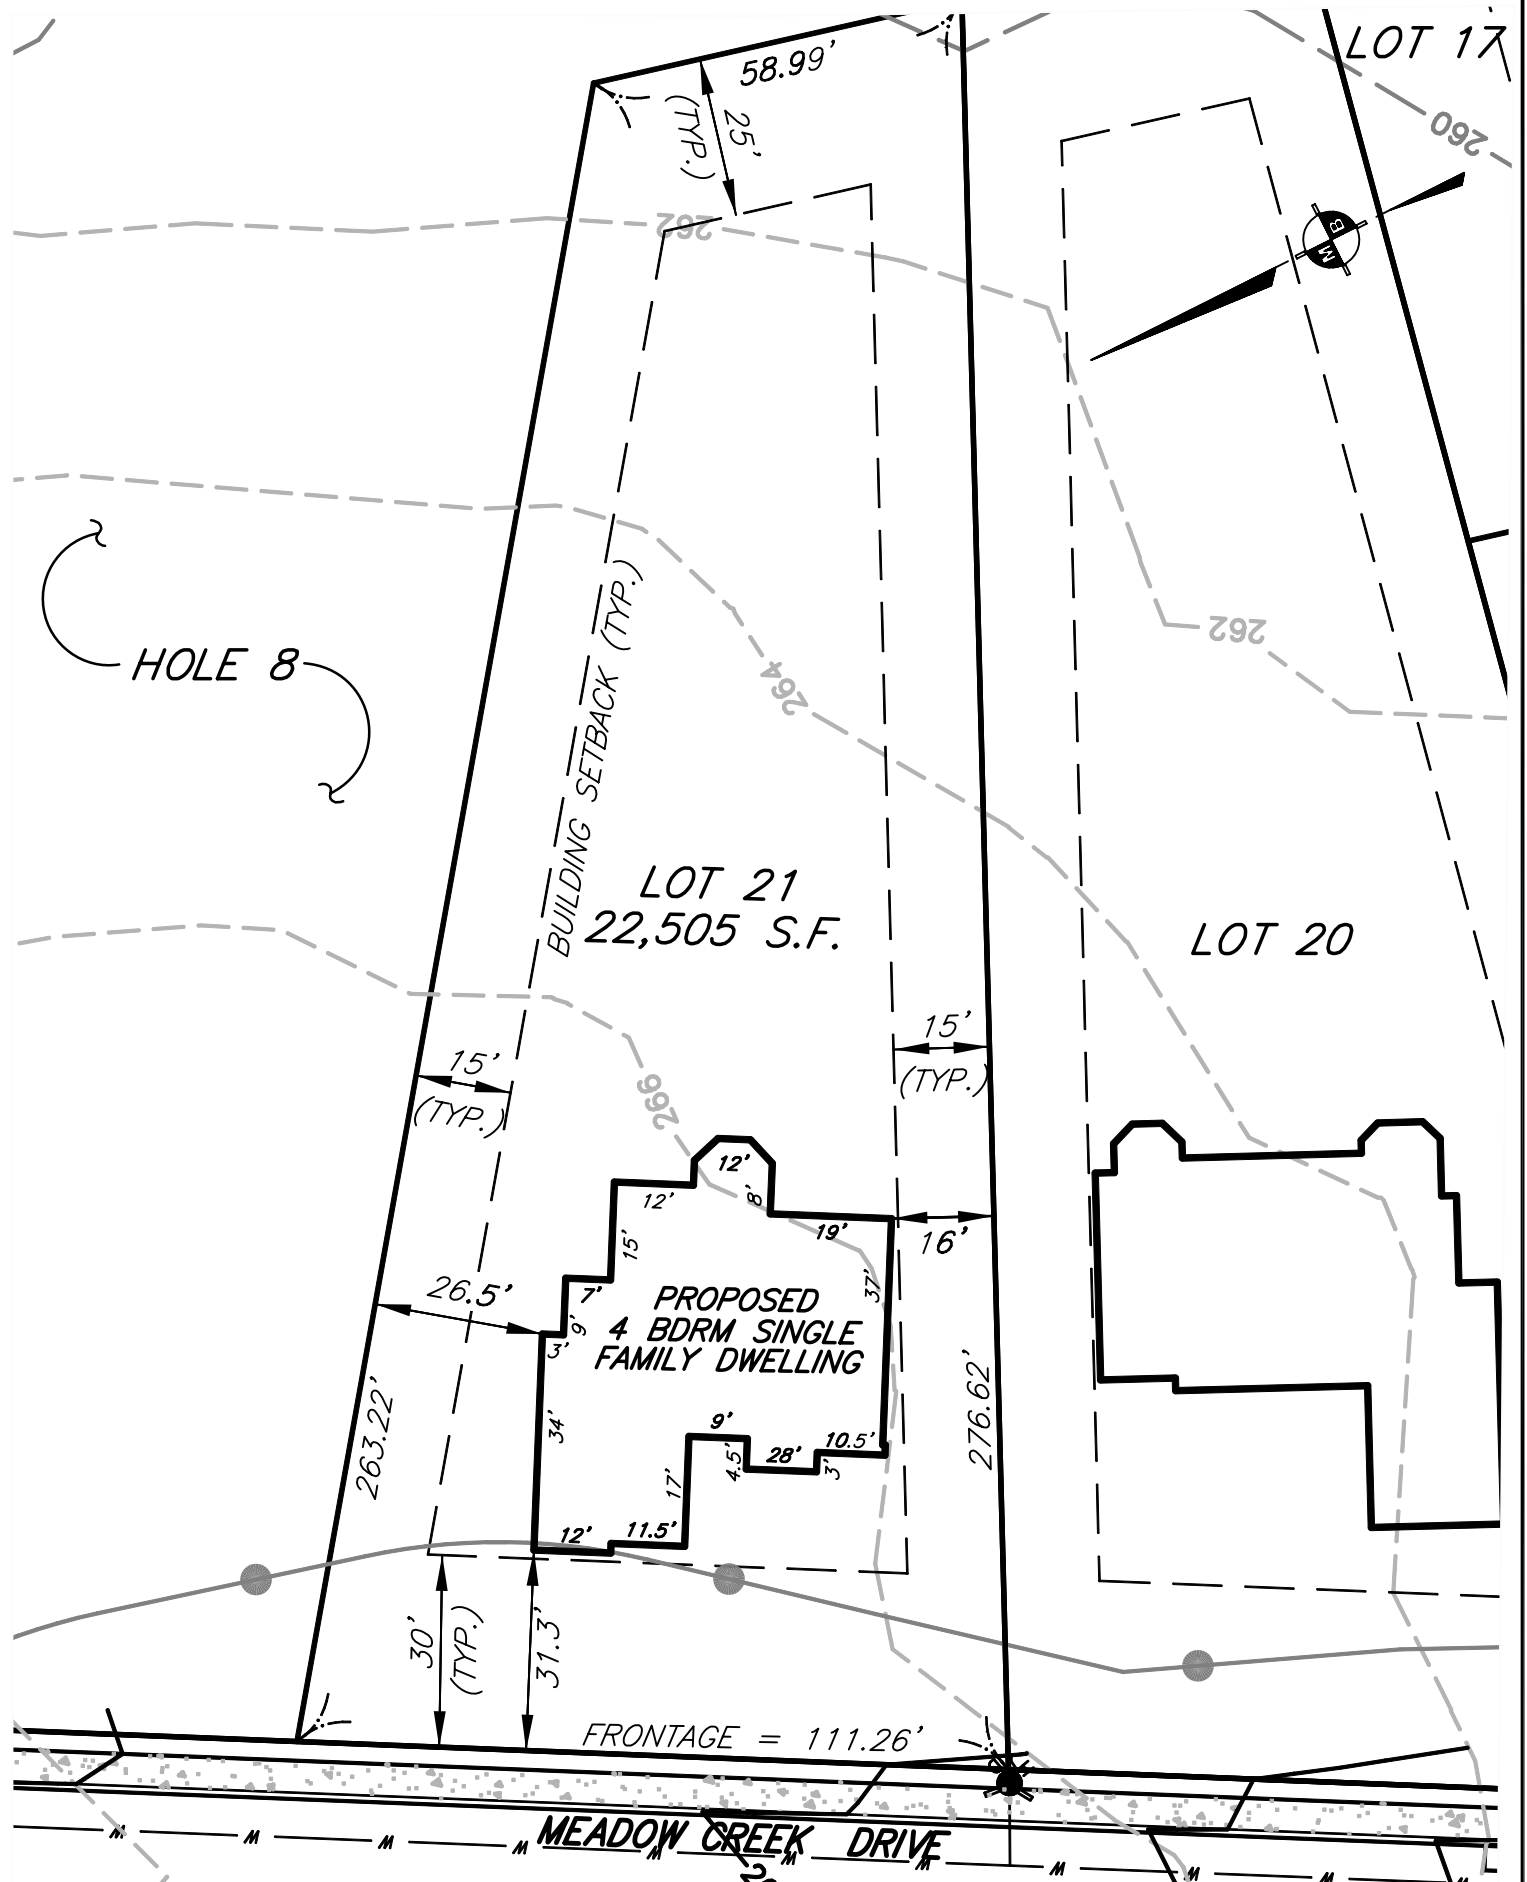

MINIMUM BUILDING SETBACKS

FRONT: 30 FEET MINIMUM
 SIDE: 15 FEET MINIMUM
 REAR: 25 FEET MINIMUM
 FRONTAGE REQ'D: 100 FEET MINIMUM

REFERENCE PLAN:

"PLAN OF LAND, MEADOW CREEK, DRACUT, MASSACHUSETTS" PREPARED BY MEISNER BREM CORPORATION, REV. DATED NOV. 29, 2002 FOR PREMIER HOMES, LLC. 465 NASHUA ROAD, DRACUT, MA 01826.

PLAN REFERENCE : SEE ABOVE
 LOT AREA : 22,505 SQUARE FEET (S.F.)
 SCALE : 1" = 30'
 DATE : JUNE 2, 2006

PLAN IS INVALID WITHOUT RED SURVEYOR'S SEAL



MEISNER BREM CORPORATION

151 MAIN STREET, SALEM, NH 03079 · (603) 893-3301
 142 LITTLETON ROAD, SUITE 16, WESTFORD, MA 01886 · (978) 692-1313

LOT 21
23 MEADOW CREEK DR.
 22,505 SQUARE FEET (S.F.)
 22,505 SQUARE FEET (NET)
 0.52 (0.52 NET) ACRES (Ac.)

JOB NO. 2000.21